


RIDGE Detail

BATTENS Stacked Vertically

(EXPOSED Fastened Panels - MetroSHAKE®, MetroTILE®, MetroROMAN® & MetroCOTTAGE™ Shingle)

Panels **DIRECT** to DECK

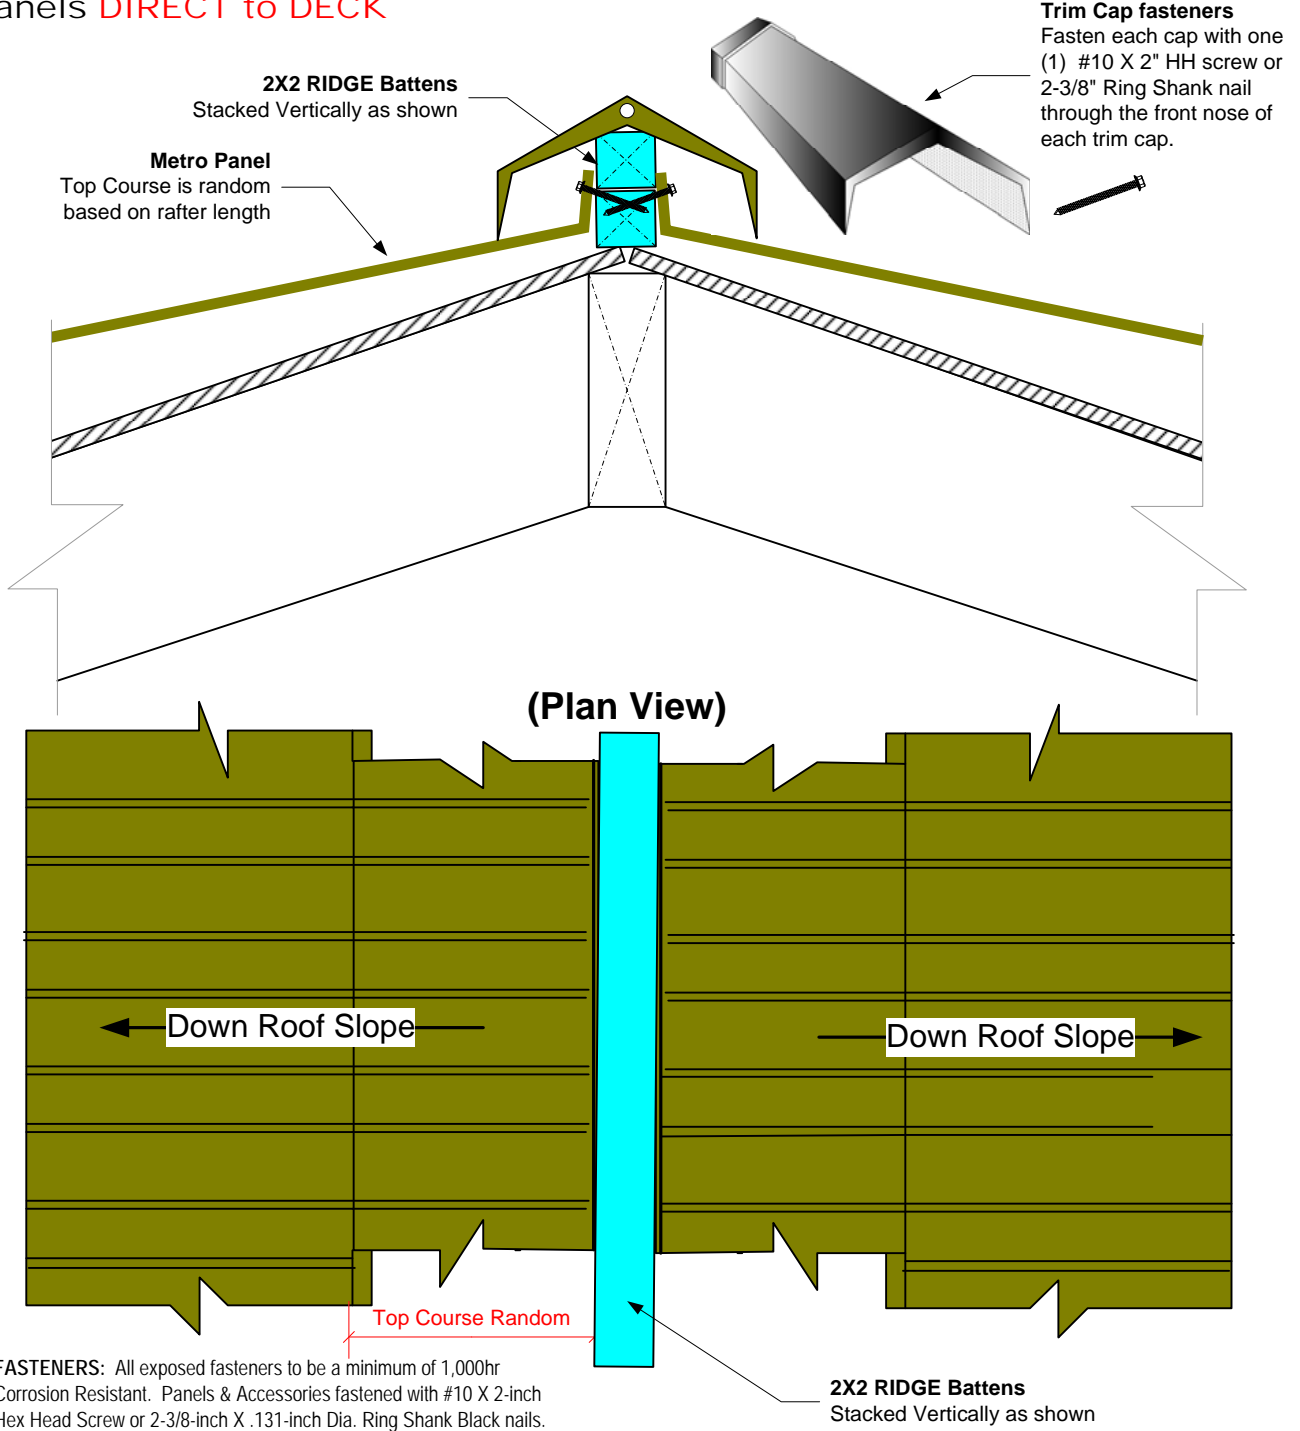

FILENAME	
018EX-RIDGE-DETAIL-VERTICAL-STACK-BATTENS-V-CAP.VSD	
DATE	REVISED
3-13-06	10/7/2014

Metro Roof Products
 3093 'A' Industry St., Oceanside
 CA USA 92054
www.metroroofs.com