


Metro RISER V-METAL 2X2 BATTENS Fascia Cross-Section detail

Metro Roof Products
3093 'A' Industry St., Oceanside
CA USA 92054
www.metroroofs.com

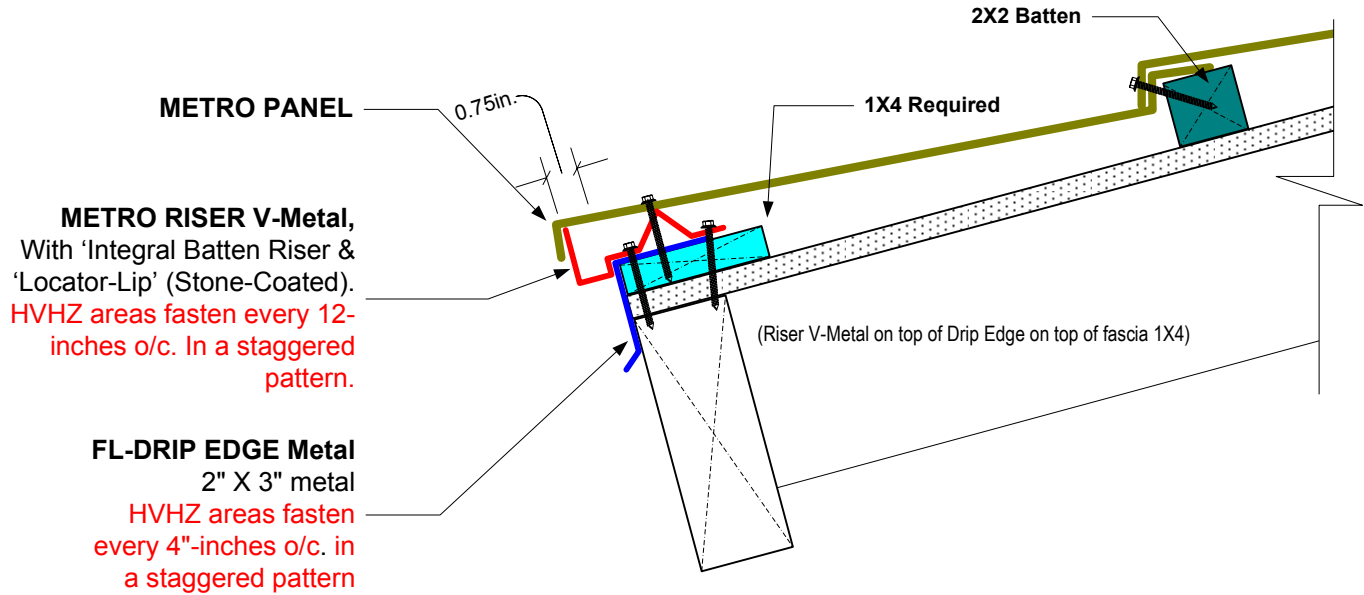


HVHZ - DRIP EDGE DETAILS

Vertical Flange: (Vertical face of fascia) - Min., 1-½" inches
 Horizontal Flange: (Up Roof Slope) - Min., 2" Inches
 Over-Lap: (End to End laps) - Min., 4" inches

FASTENING:

Nails: - Min., #12 ga. Pan or Flat head Annular Ring Shank nails
 Spacing: - Min., spacing of 4" Inches O/C in a staggered pattern.

DRIP EDGE
Fasteners spaced 4" in O/C. in a staggered pattern.

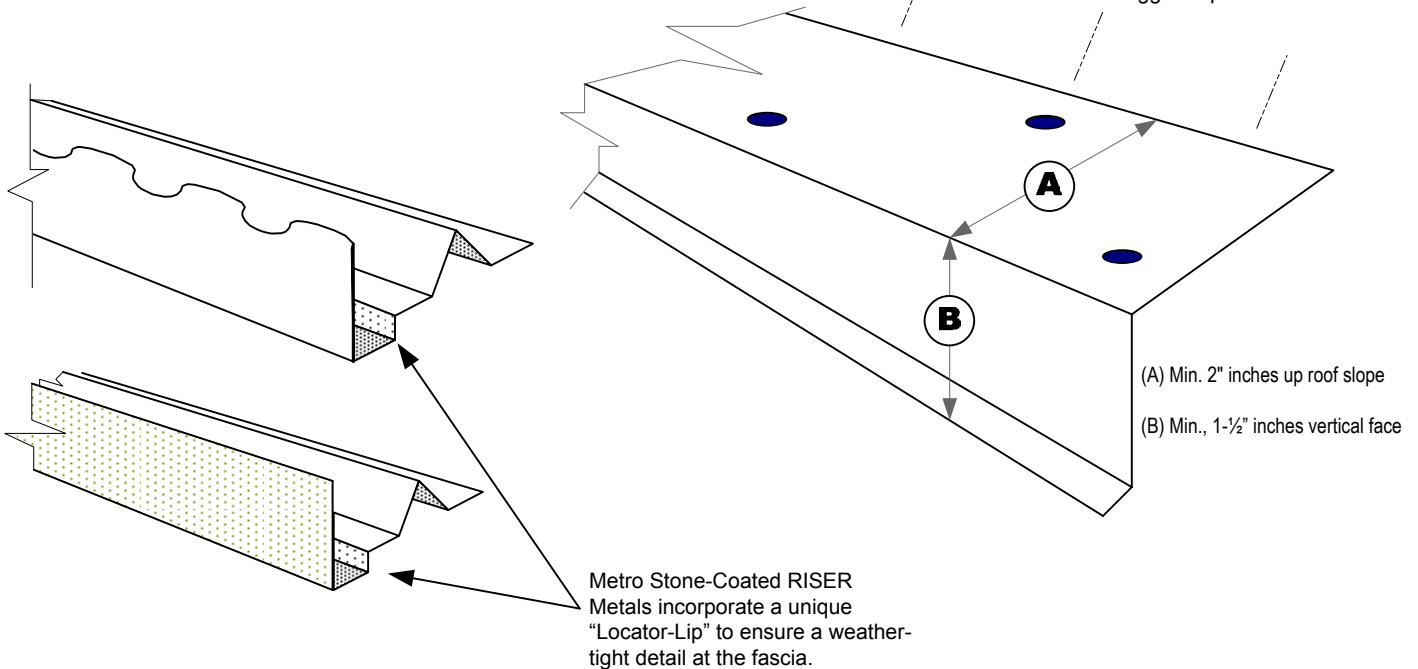

HVHZ = High Velocity Hurricane Zone

**Refer to Metro HVHZ Florida Approvals
FL-698, FL-6710 for PANEL fasteners &
fastening pattern details.**

DATE 3-13-06	REVISED 3/28/2007	FILENAME CITY OF TAMARAC FL 2X2RISERDETAIL.VSD
-----------------	----------------------	---